



PROFILE

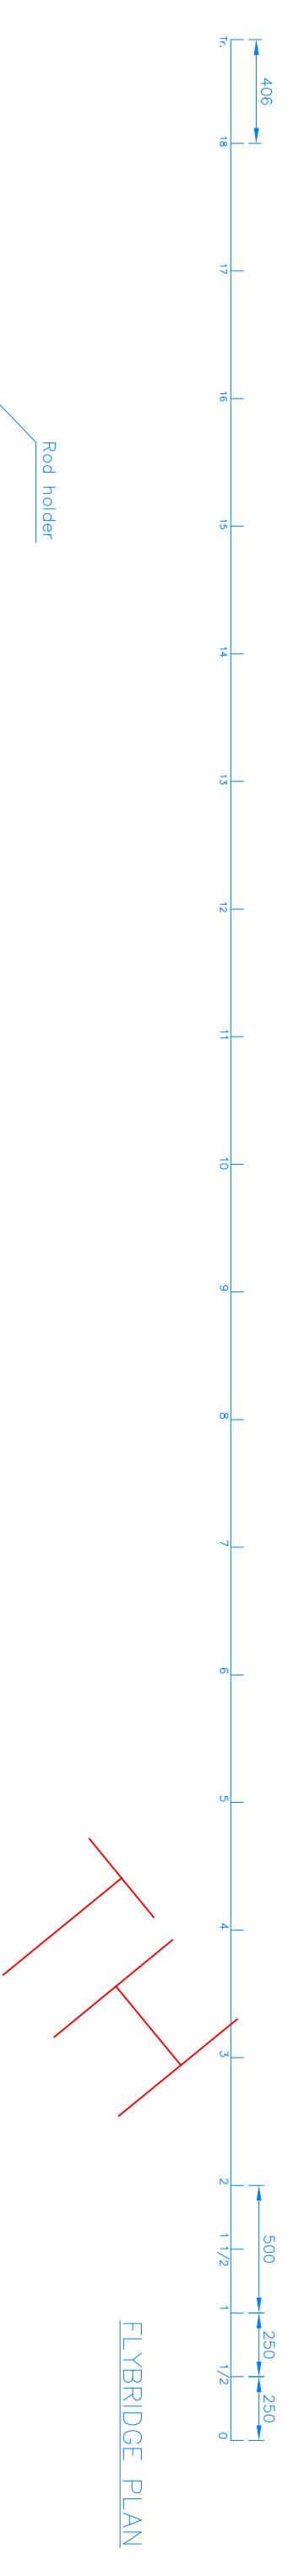

ELYBRIDGE PLAN

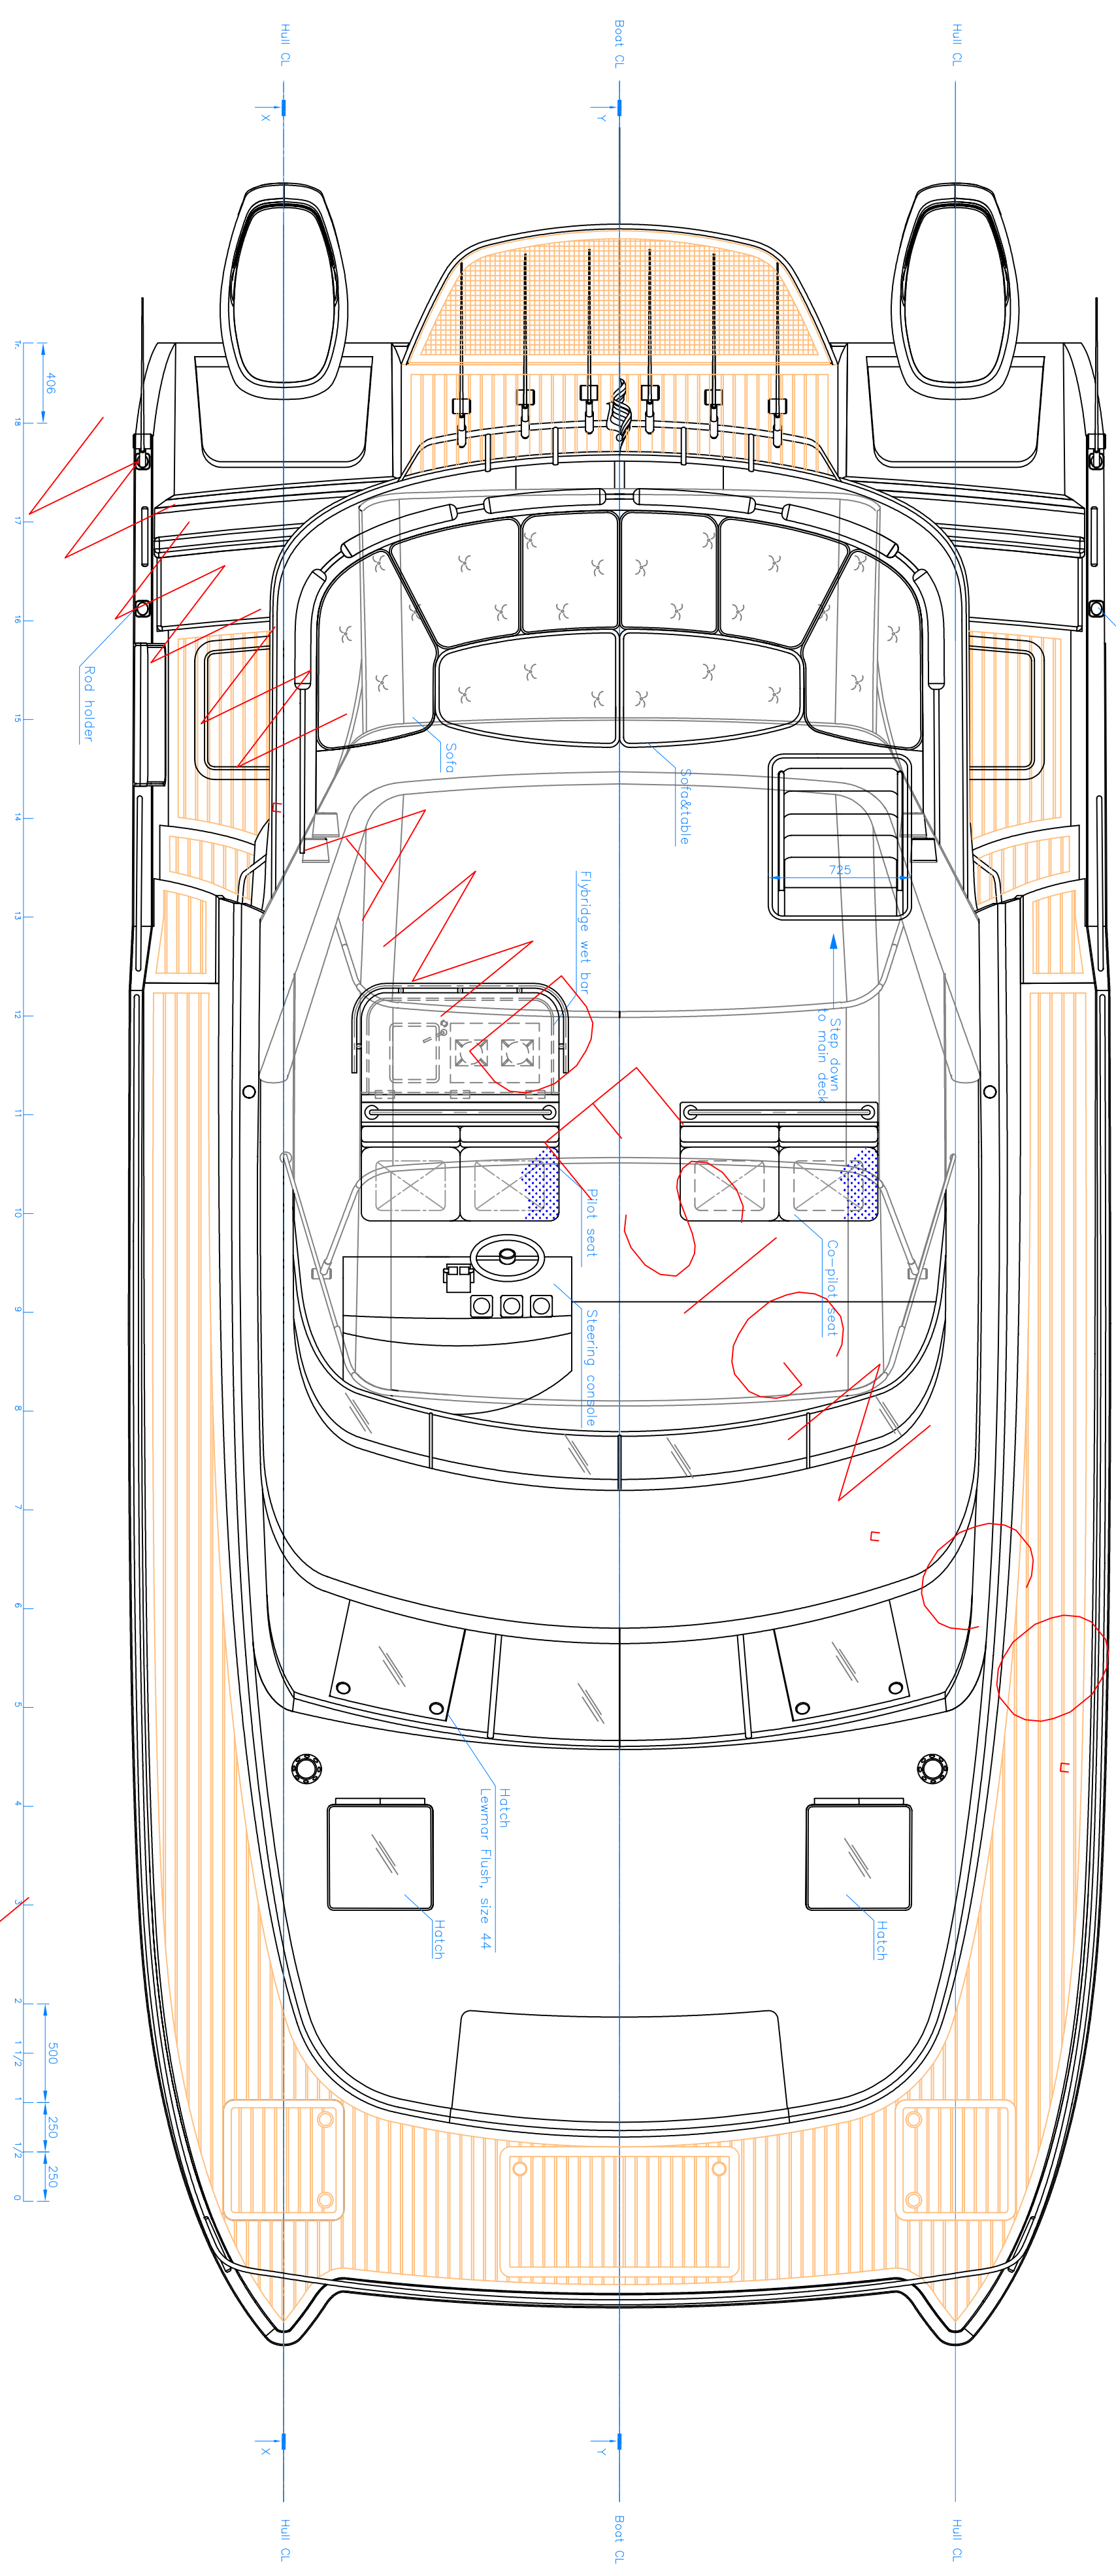

Design:	L1000 CATAMARAN
Title:	GENERAL ARRANGMENT
Drawing No.:	L1000.L0.01
Client:	© ALBATROSS MARINE DESIGN



Date:	12/08/2009	Scale:	1:25
Sheet 01	Sheets 1	Edition:	VI
Designed:	TL		
Checked:			
Approved:			
Filename:	L1000_L0.dwg		