


CENTERLINE SECTION  
Looking to STBD

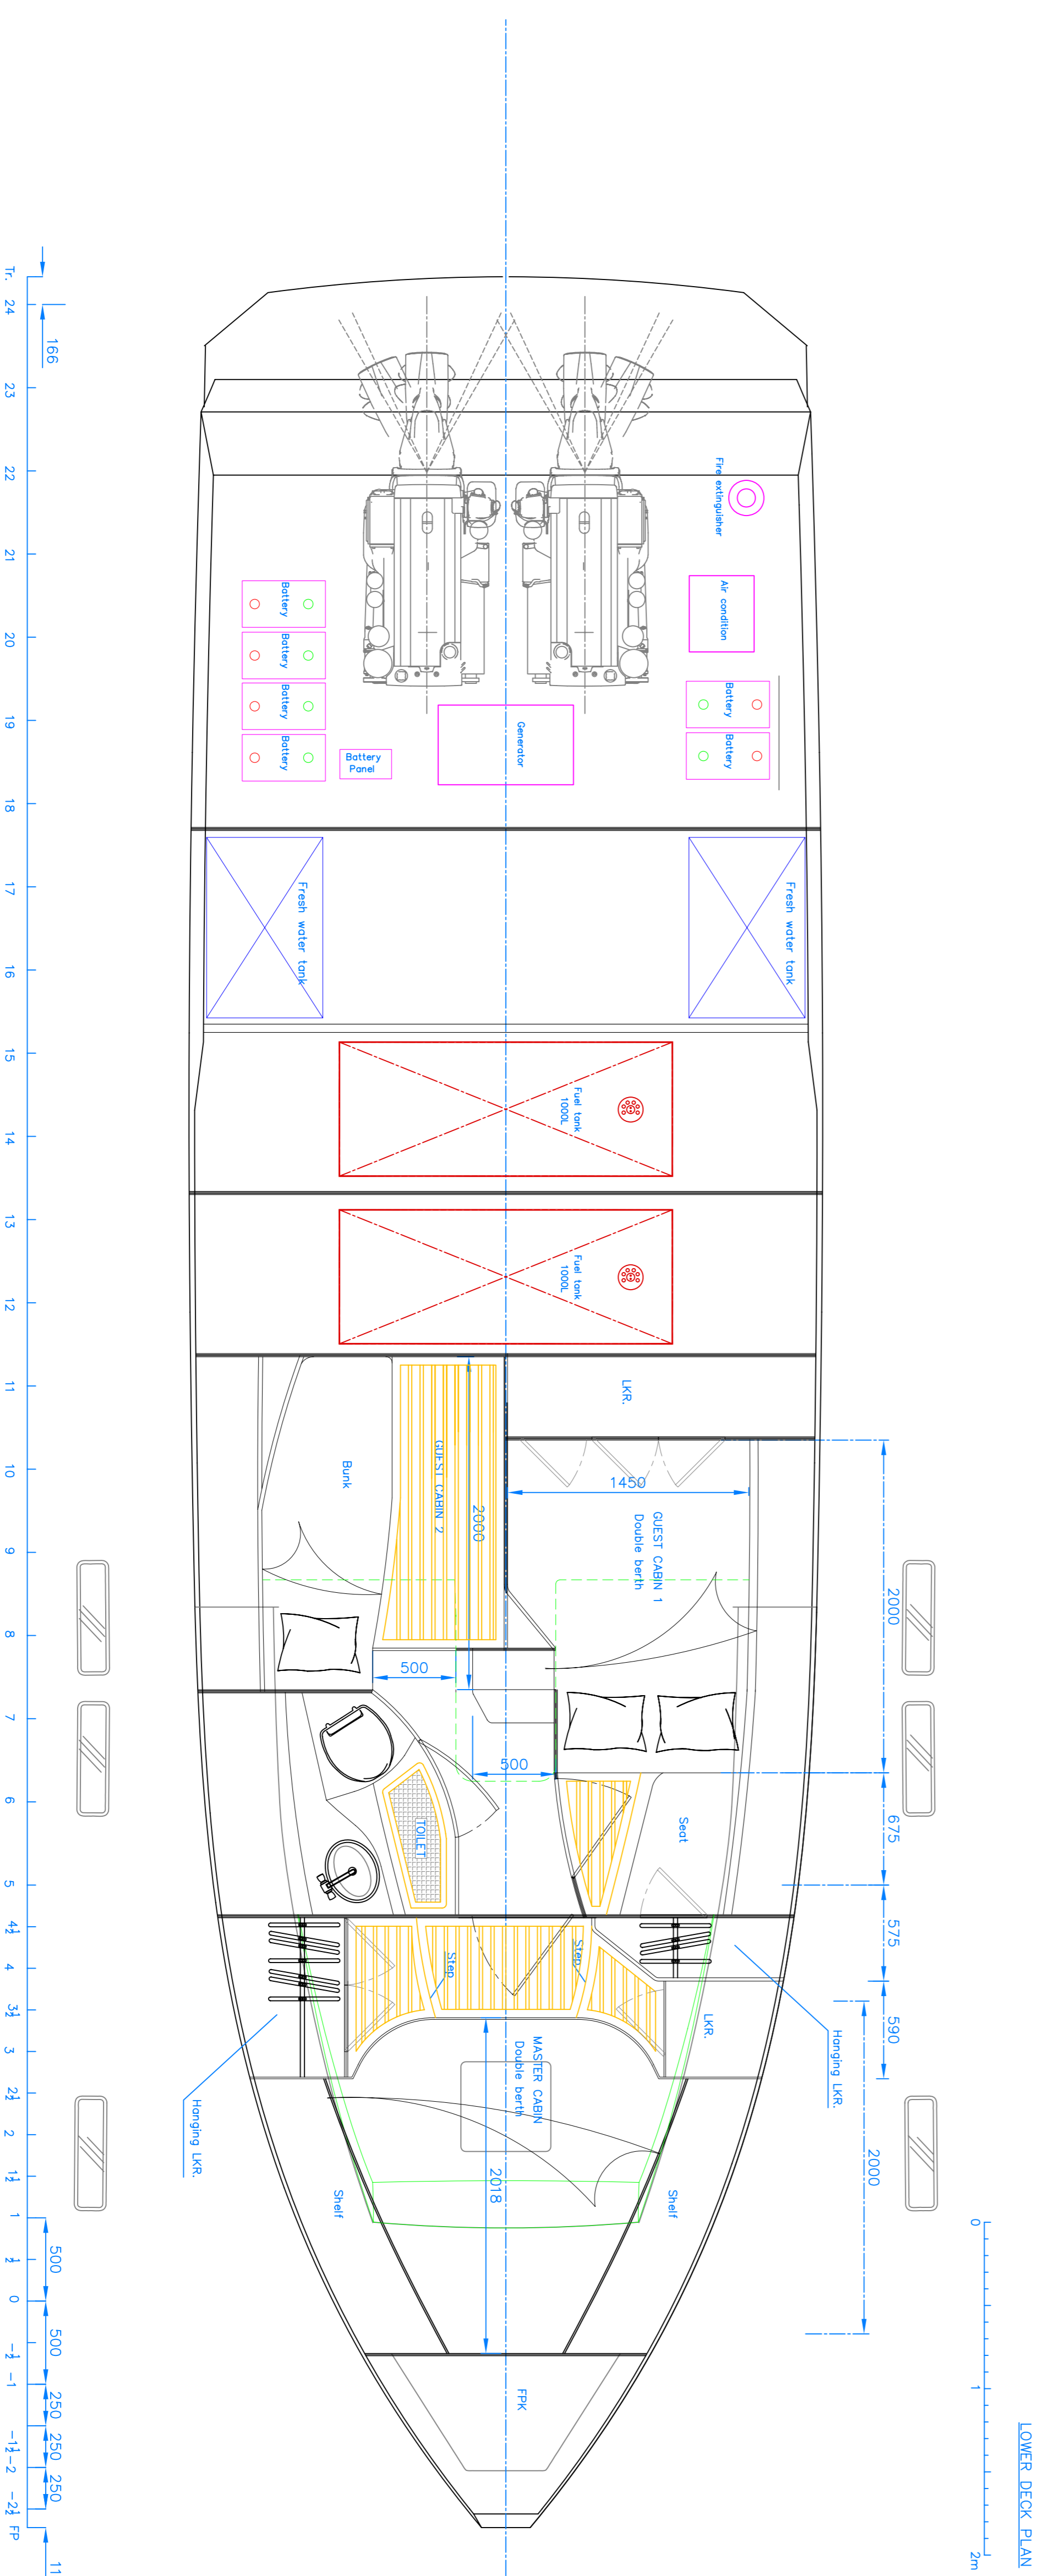

LOWER DECK PLAN

Design:	OXTA M12
Title:	GENERAL ARRANGEMENT
Drawing No:	OM12.LO.04
Client:	-

ALBATROSS MARINE DESIGN CO., LTD.  
 101st Street Building, 29713 W. Salsburgh Rd.  
 North Vancouver, B.C., Canada V7L 1G5  
 Phone: +65 3418881 Fax: +653 418882

Date:	09/10/2009	Scale:	1:25
Sheet 01	Sheets 1	Edition:	V1
Designed:	PJ		
Checked:			
Approved:			
Filename:	OM12.LO.dwg		